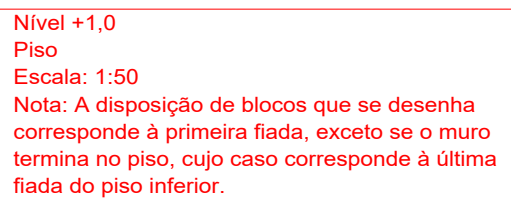
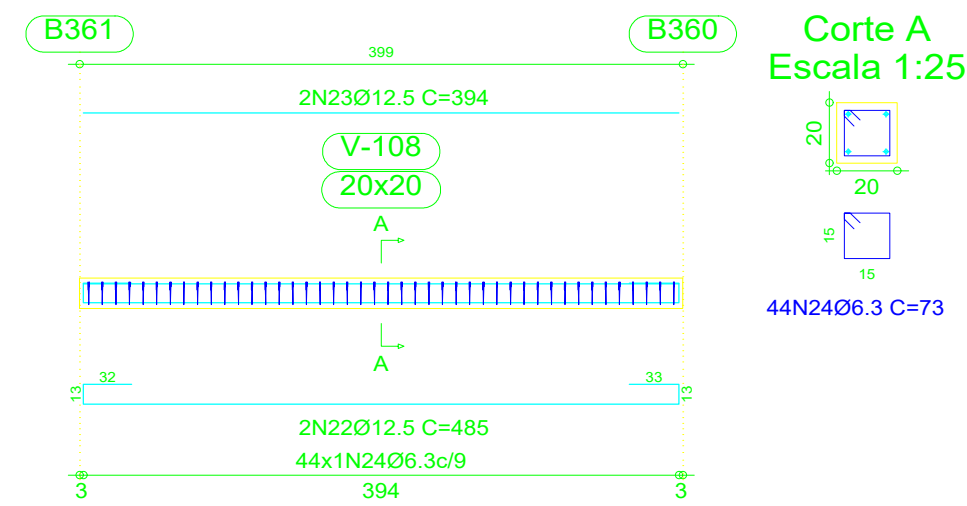
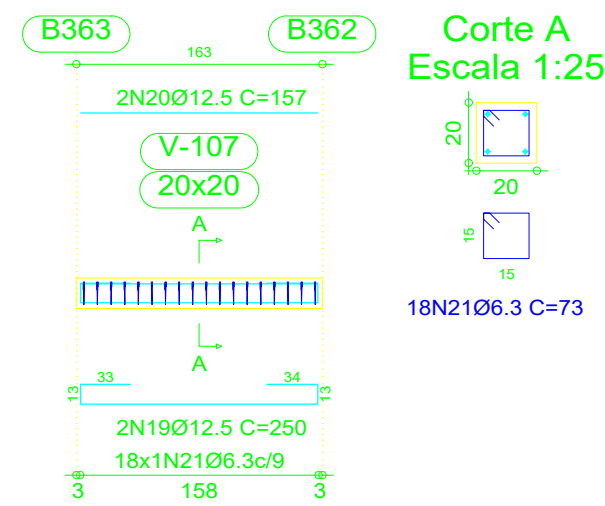
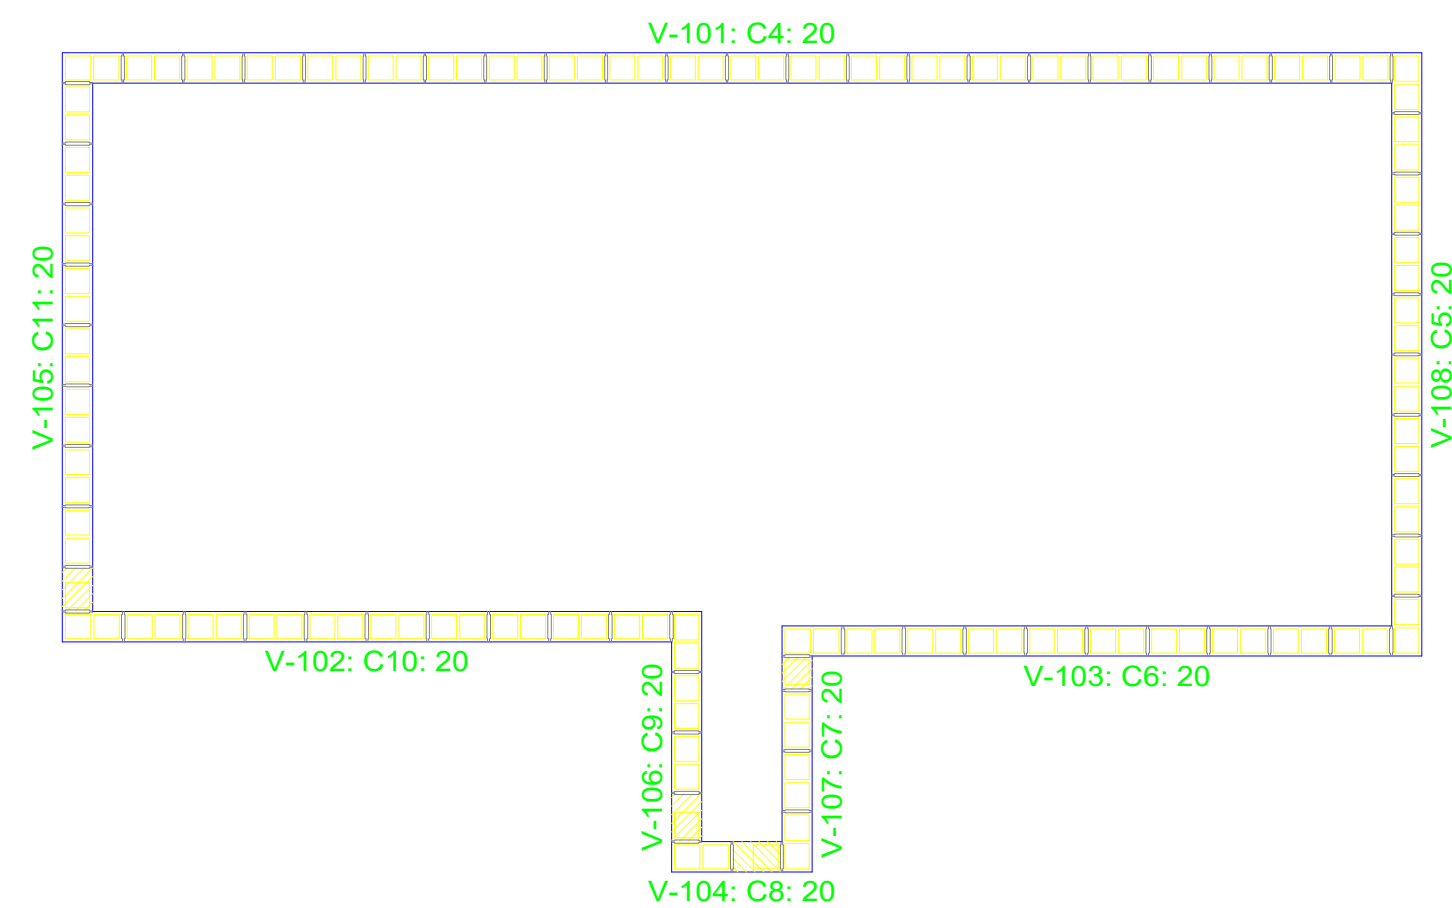
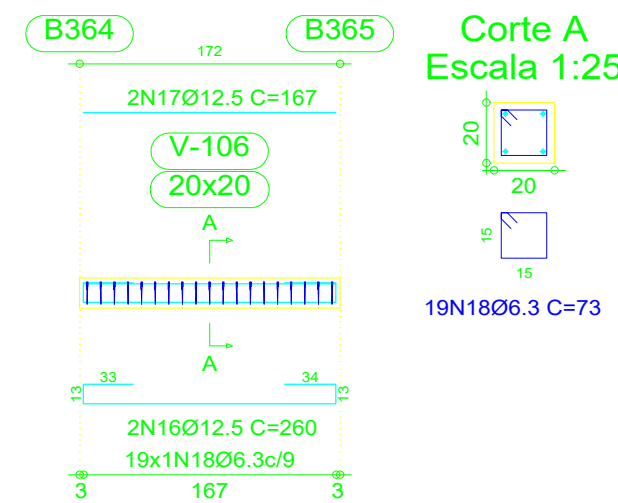
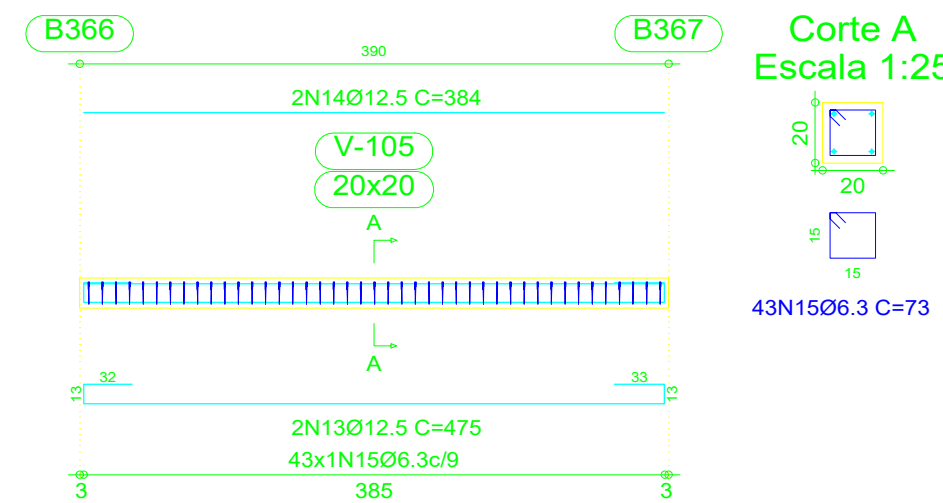
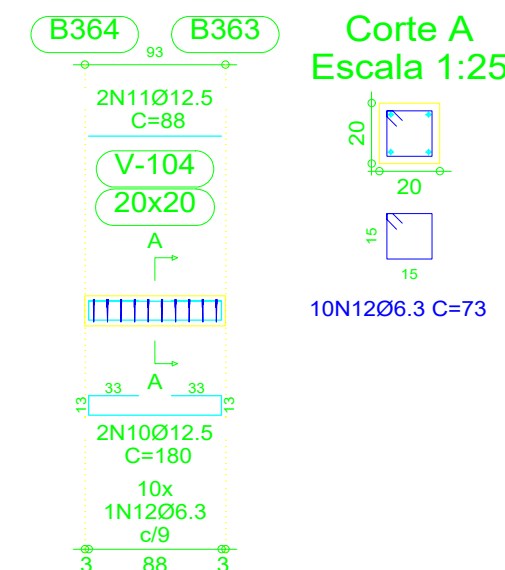
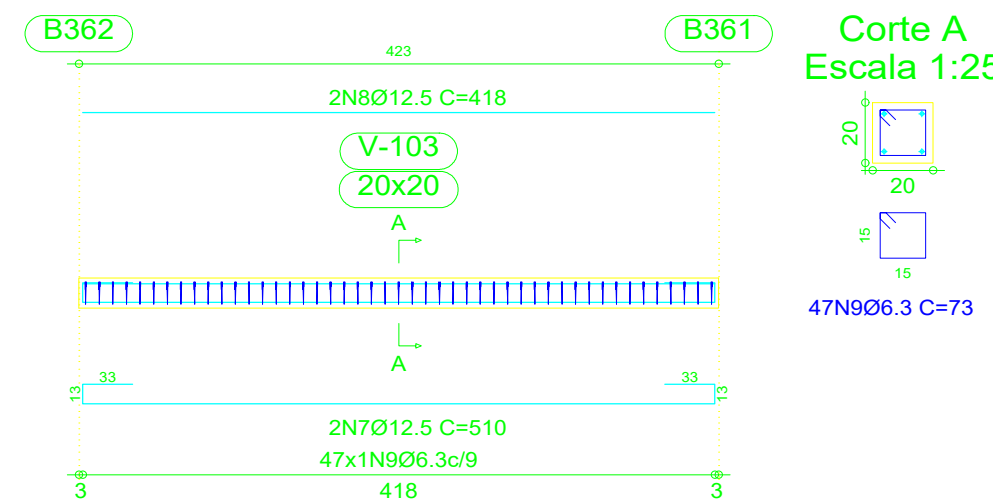
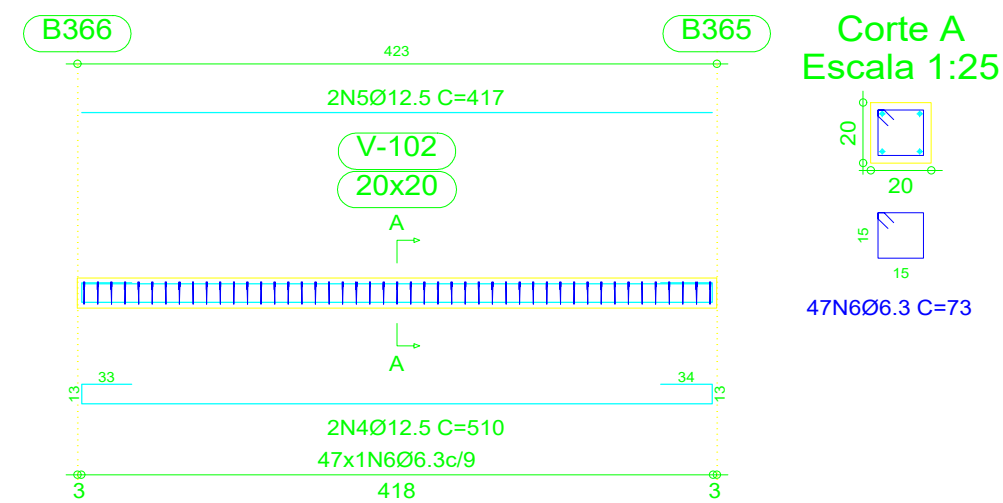
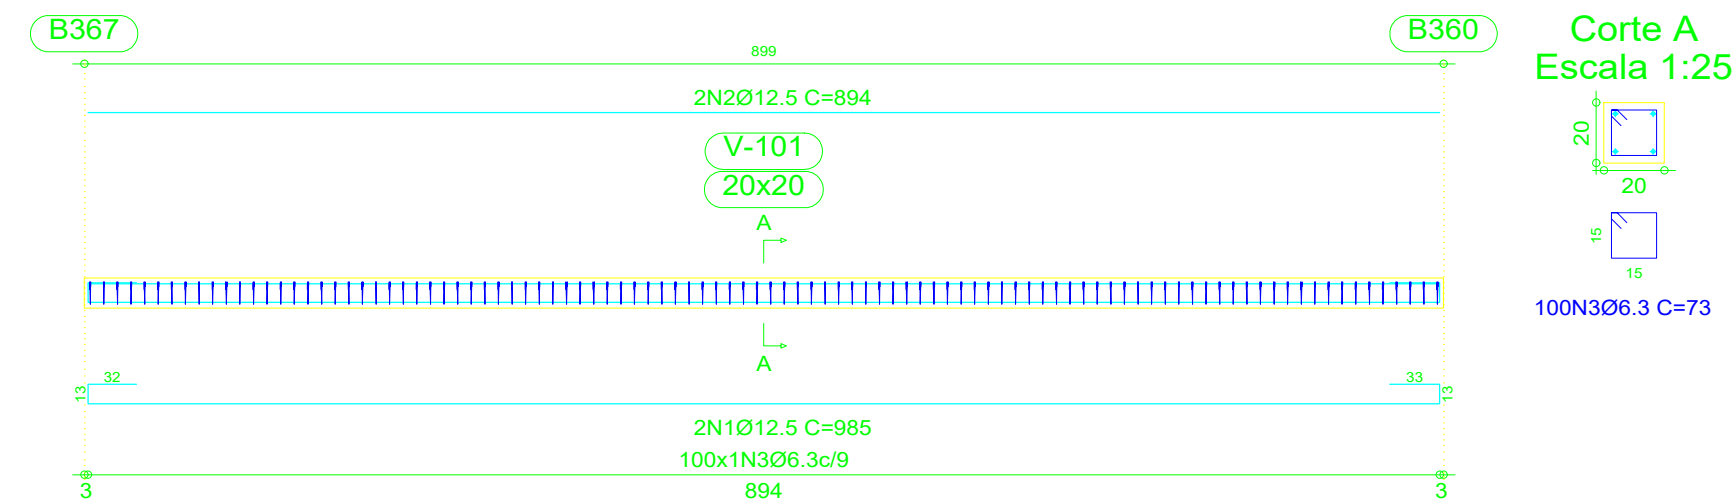


Nível +1.0 - Superfície total: 5.60 m2			
Elemento	Formas (m2)	Volume (m3)	Barras (kg)
Vigas: fundo	5.60	1.20	207
Forma lateral	11.21		
Pilares (Sup. Formas)	0.00		
Total	16.81	1.20	207
Índices (por m2)	3.002	0.214	36.96

[illegible][illegible]